




Illustrative Section A-A

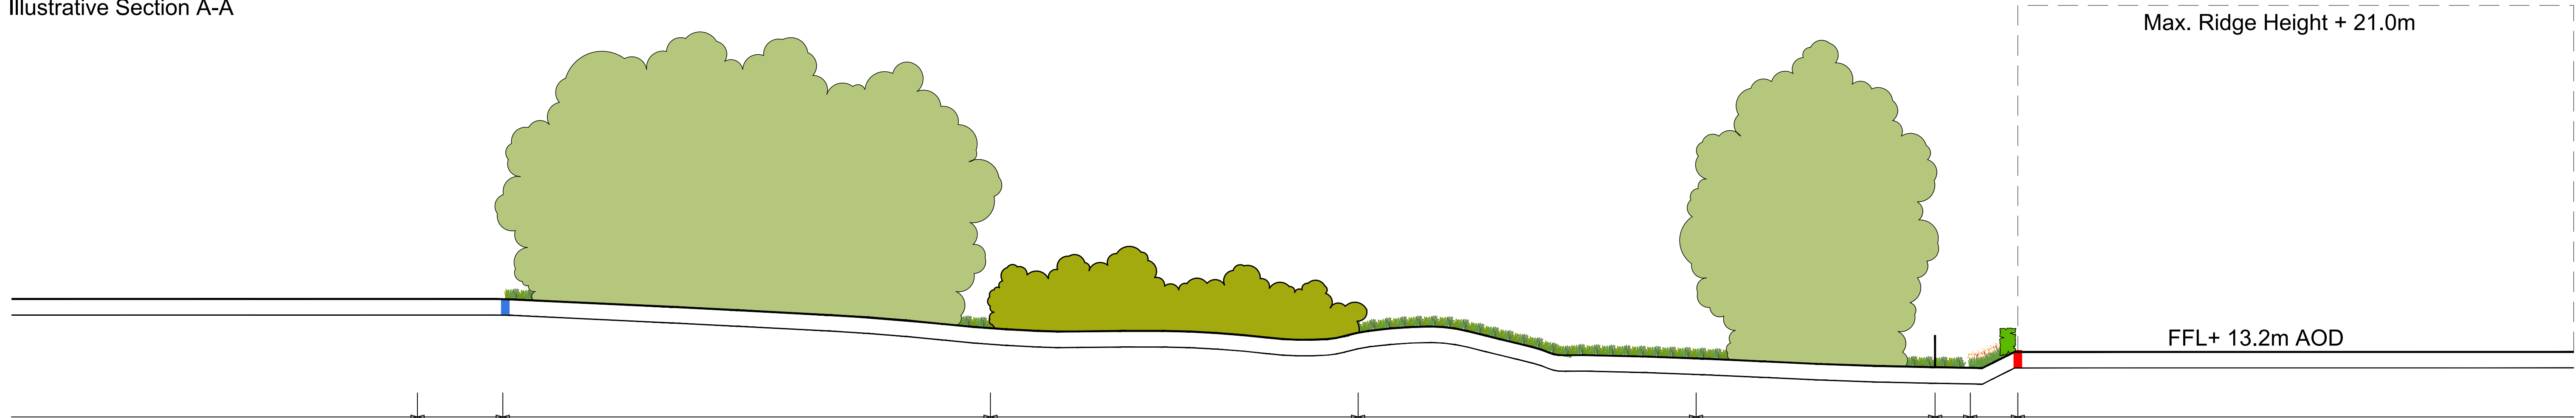

Illustrative Section B-B - Central Spine Road

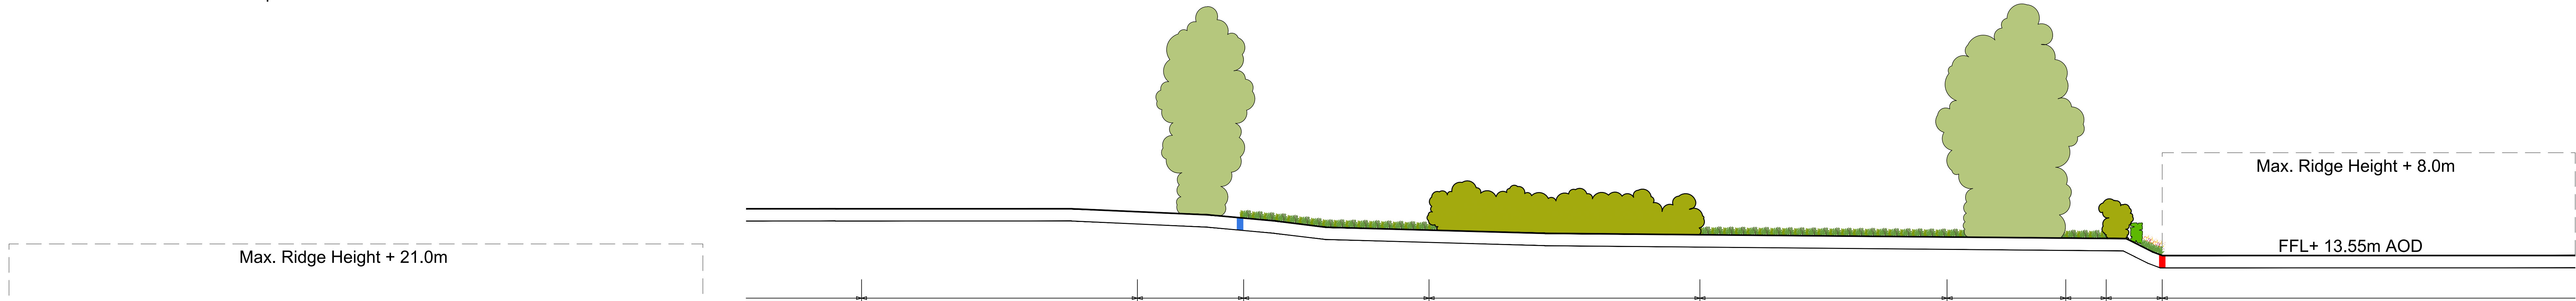


Illustrative Section C-C

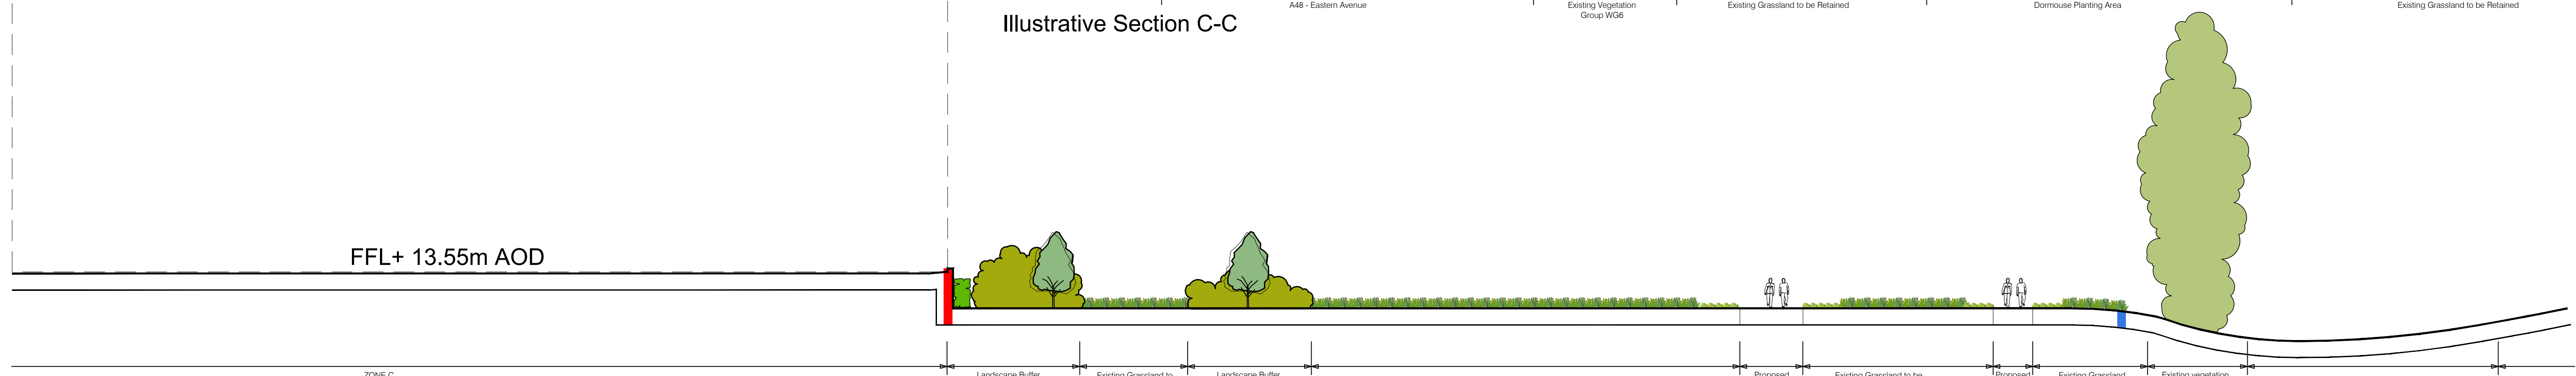


Illustrative Section D-D



Illustrative Section E-E

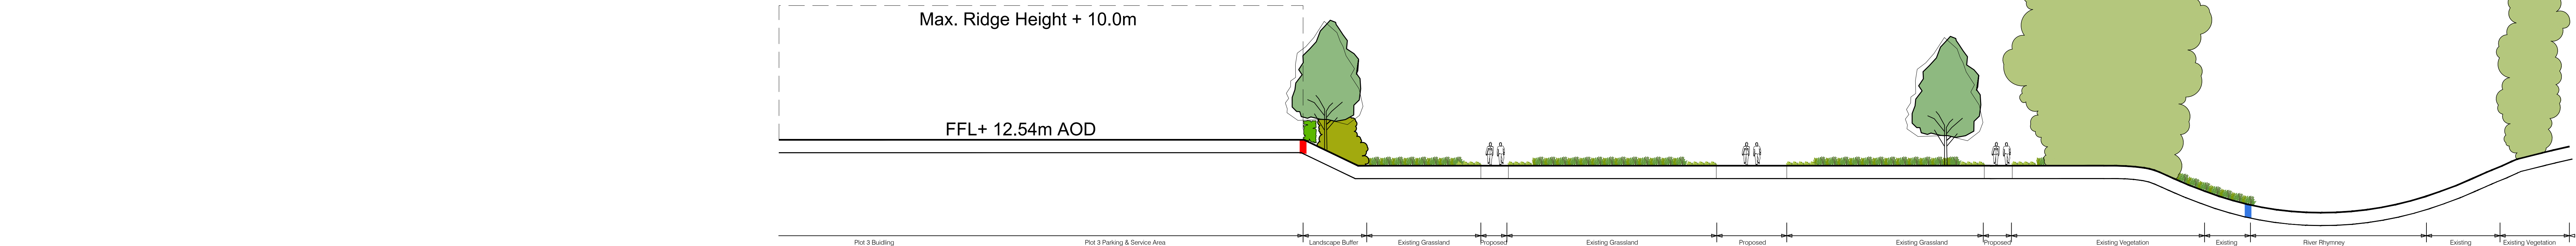

Illustrative Section F-F

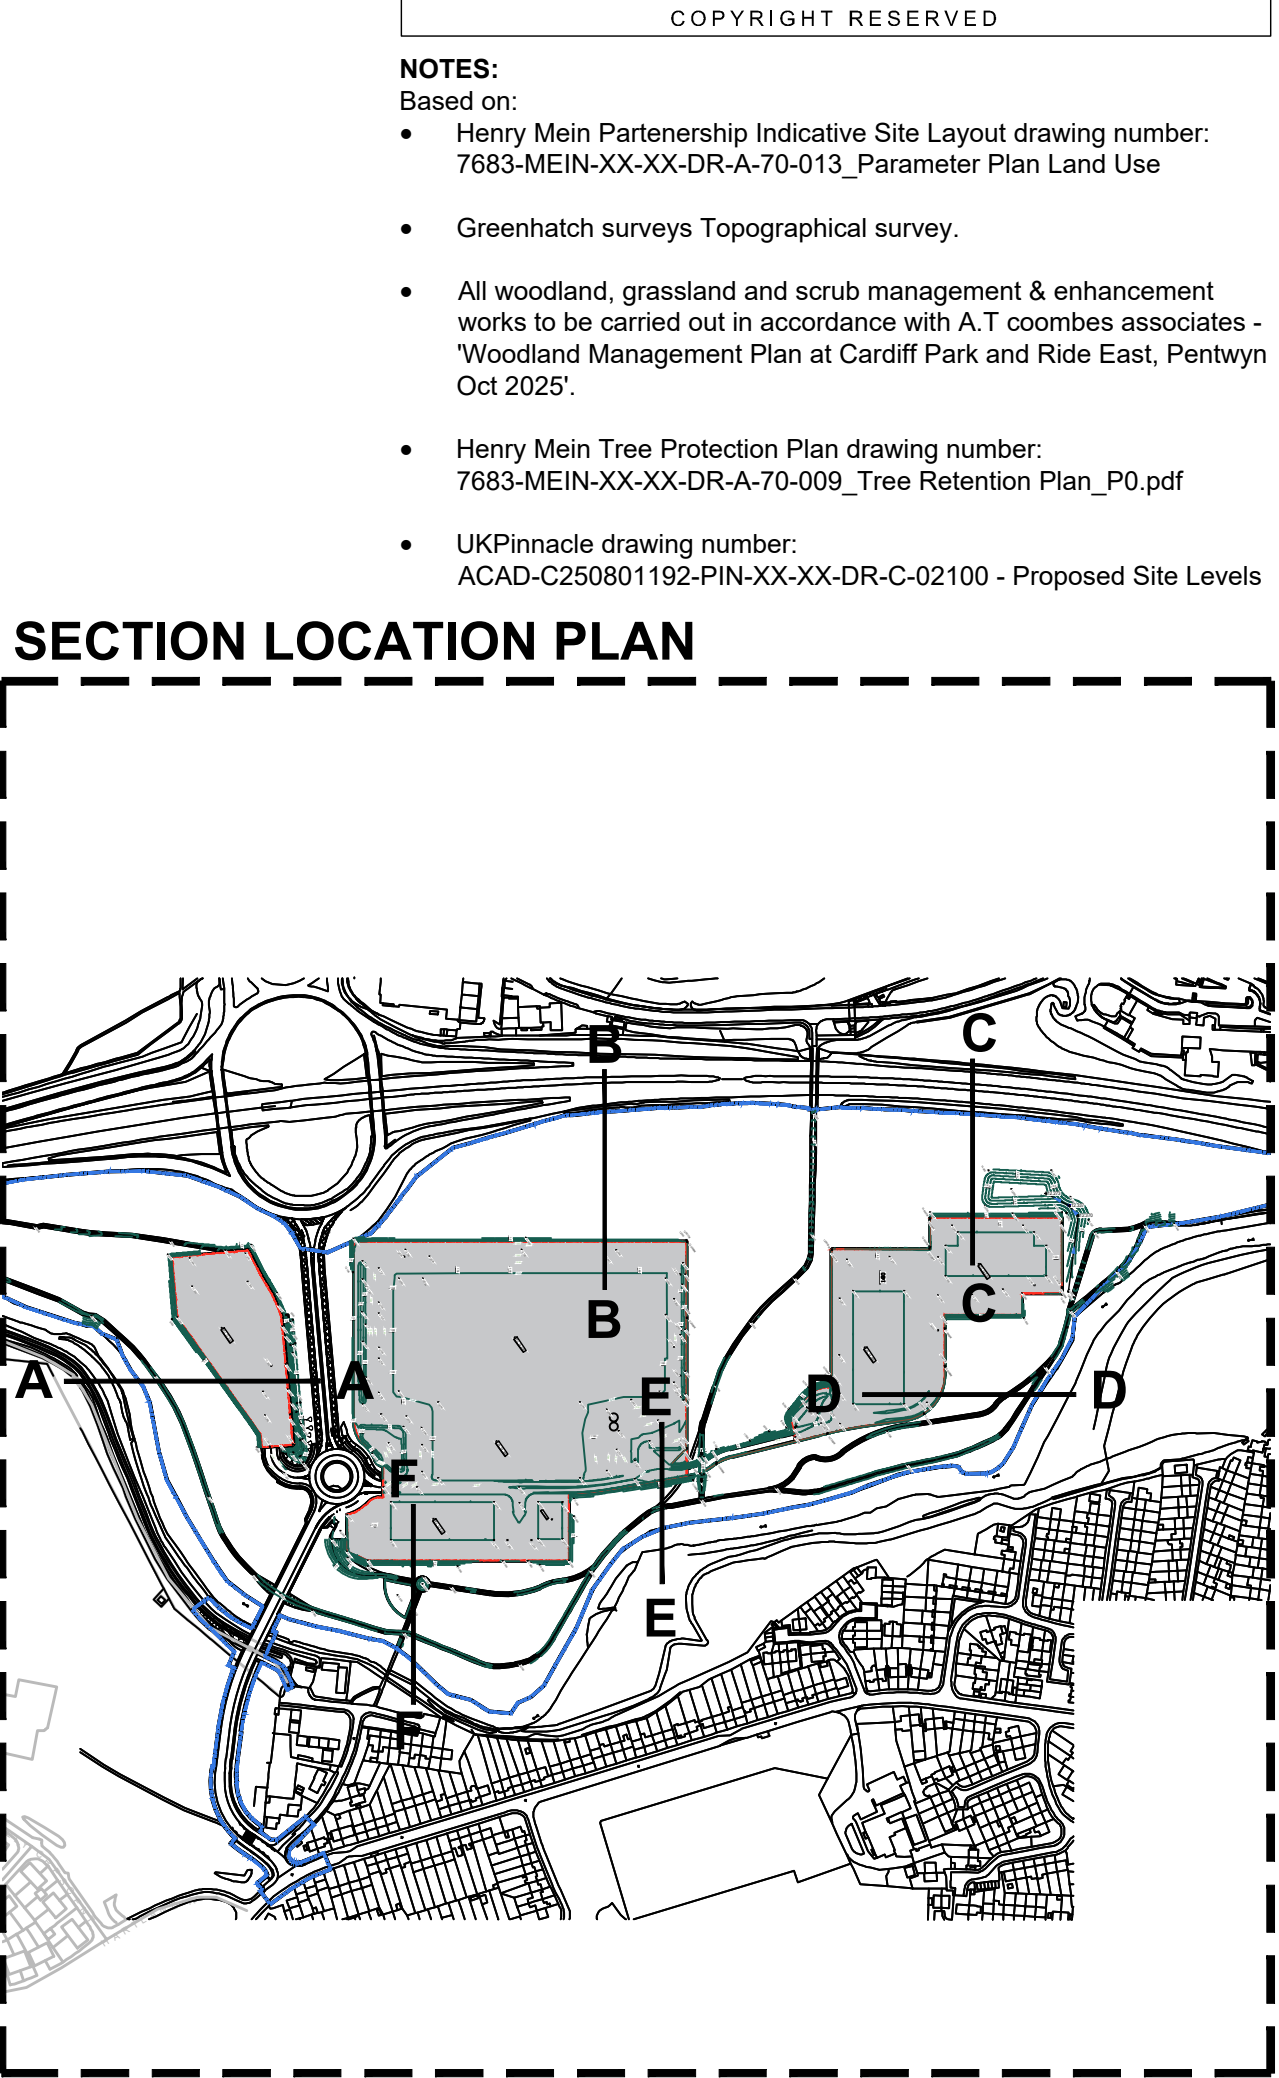

SECTION LOCATION PLAN

- NOTES:**
- Based on:
- Henry Mein Partnership Indicative Site Layout drawing number: 7883-MEIN-XX-XX-DR-A-70-013_Parameter Plan Land Use
 - Greenhatch surveys Topographical survey.
 - All woodland, grassland and scrub management & enhancement works to be carried out in accordance with A.T. coombes associates - Woodland Management Plan at Cardiff Park and Ride East, Pentwyn Oct 2025.
 - Henry Mein Tree Protection Plan drawing number: 7883-MEIN-XX-XX-DR-A-70-009_Tree Retention Plan_P0.pdf
 - UK Pinnacle drawing number: ACAD-C250801192-PIN-XX-XX-DR-C-02100 - Proposed Site Levels

P2	Updated to suit revised levels proposals	HC	MB	02-10-25
P1	Illustrative section drawings created for planning	HC	MB	21-11-25
REV	DESCRIPTION	BY	CHKD	DATE



CLIENT CURTIS HALL LIMITED				
PROJECT CURTIS HALL, CARDIFF PARK & RIDE EAST				
DRAWING TITLE ILLUSTRATIVE LANDSCAPE SECTIONS				
CONTRACT NUMBER:	2190-21	DATE:	21-11-25	
DRAWING STATUS:	Planning	CAD REFERENCE:	2190-21-42	
DRAWN BY:	HC	CHECKED BY:	MB	
SCALE:	1:200	ORIGINAL SHEET:	A0	
PROJECT ORIGINATOR	VOLUME	LEVEL	TYPE	ROLE
CUR	BCA	ELS	XX	DR
L	2190-21-42	S5	P2	