
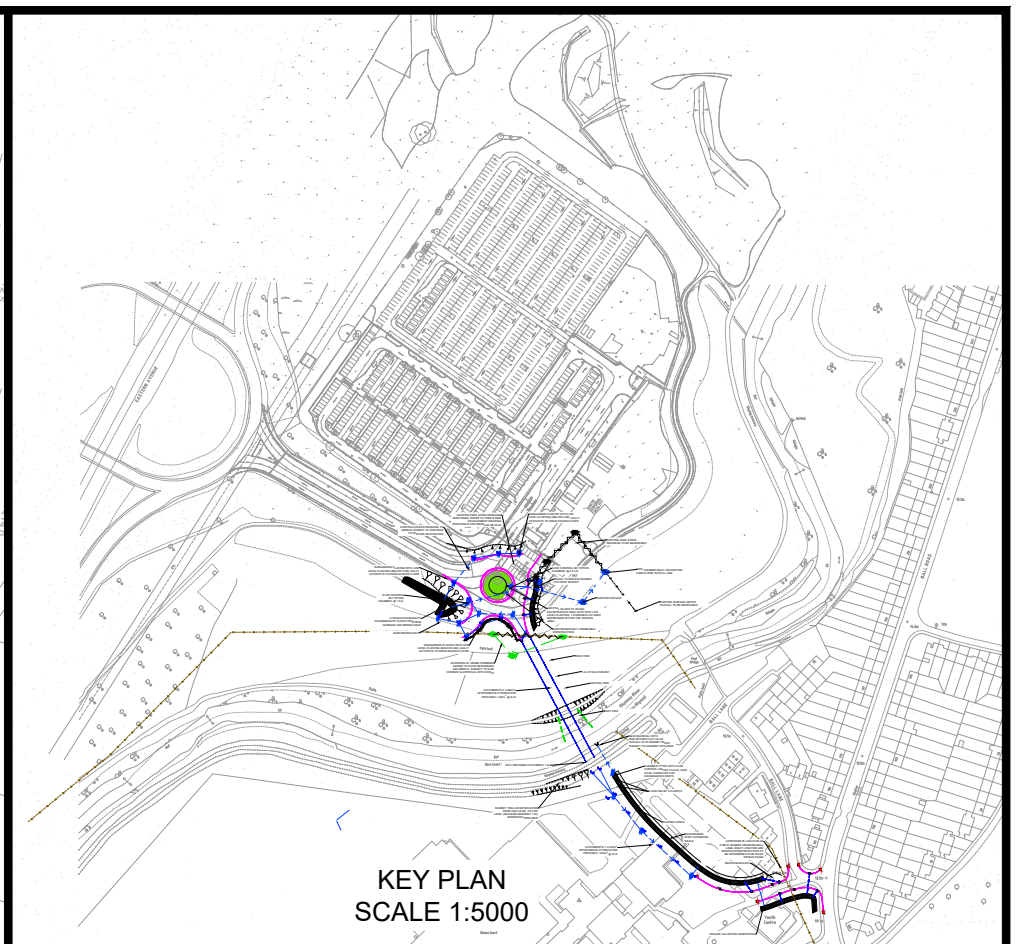


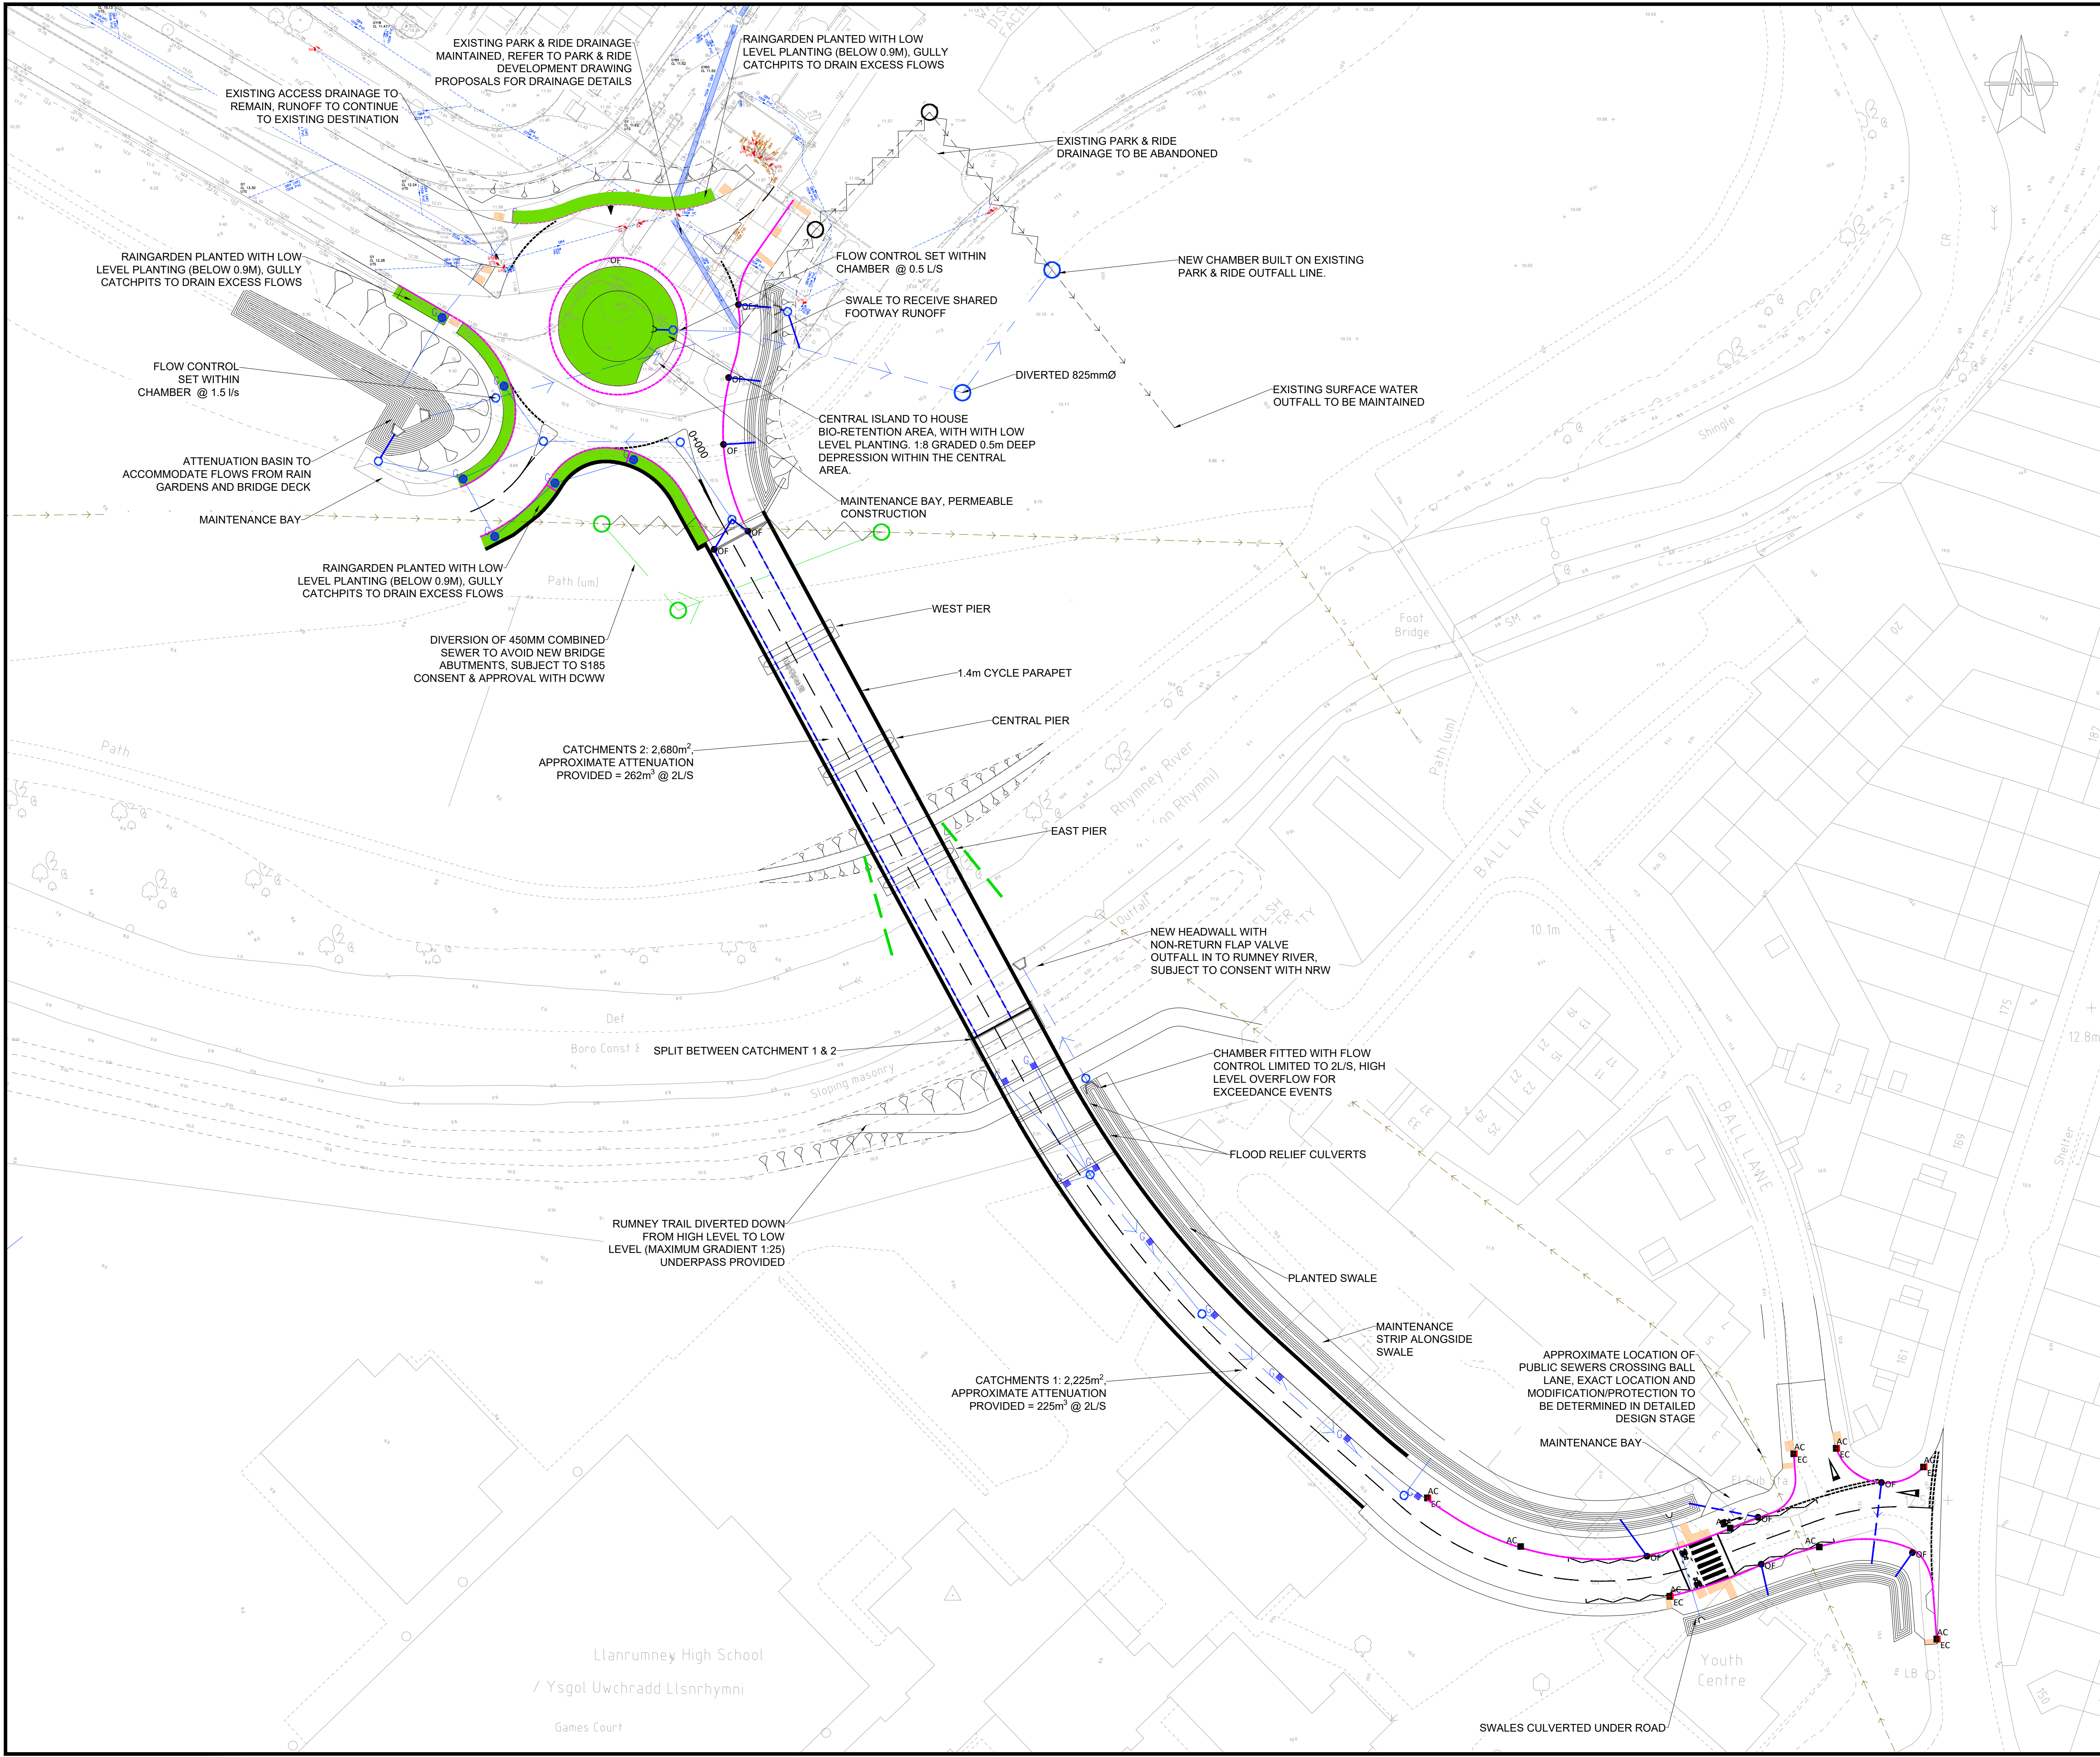

- NOTES
- DO NOT SCALE FROM THIS DRAWING. USE FIGURED DIMENSIONS ONLY.
 - ALL LEVELS ARE IN METRES ABOVE ORDNANCE DATUM (AOD)
 - ALL DIMENSIONS ARE IN METRES UNLESS OTHERWISE STATED.
 - THIS DRAWING IS FOR PLANNING PURPOSES ONLY AND IS SUBJECT TO DETAILED DESIGN
 - HIGHWAY GEOMETRY & DESIGN IS SUBJECT TO TECHNICAL APPROVAL OF THE ADOPTING HIGHWAY AUTHORITIES

- KEY
- EXISTING HIGHWAY DRAINAGE
 - EXISTING FOUL SEWERS
 - DRAINAGE TO BE ABANDONED
 - PROPOSED HIGHWAY DRAINAGE
 - PROPOSED ROAD GULLY
 - PROPOSED FOUL DRAINAGE
 - PROPOSED LAND DRAIN
 - COMBINED KERB DRAINAGE
 - KERB DRAINAGE ACCESS COVER
 - KERB DRAINAGE OUTFALL WITH ACCESS COVER
 - KERB DRAINAGE ACCESS COVER WITH END CAP
 - BRIDGE DECK DRAINAGE - REFER TO VIADUCT GA DRAWINGS
 - RAINGARDEN

Rev.	Date	Description	By	Eng' Chk	Disc' Chk	App'd
P05	10/03/23	UPDATED FOR NOVEMBER 2025 PLANNING APPLICATION SUBMISSION	VL	VL	SID	GW
P02	DEC'22	AMENDMENTS FOLLOWING SAB CONSULTATION	SID	SID	SID	GW

Subsidiary	FOR PLANNING	Status
		-

wsp

1 Capital Quarter
Tyndall St
Cardiff
CF10 4BZ, UK

T+ 44 (0) 292 076 9200
wsp.com

Client

CARDIFF
CAERDYDD

Project Title


CARDIFF EAST PARK AND RIDE

Drawing Title

LLANRHYMNEY PARK AND RIDE
PROPOSED HIGHWAY DRAINAGE

Scale	Drawn	Eng. Check	Approved
AS SHOWN	KKR	SID	GW
Original Size	Date	Date	Date
A1	17/03/2022	27/10/22	27/10/2022

Drawing Number	Design Stage	Revision
70071035-WSP-XX-XX-CE-DR-500	-	P05


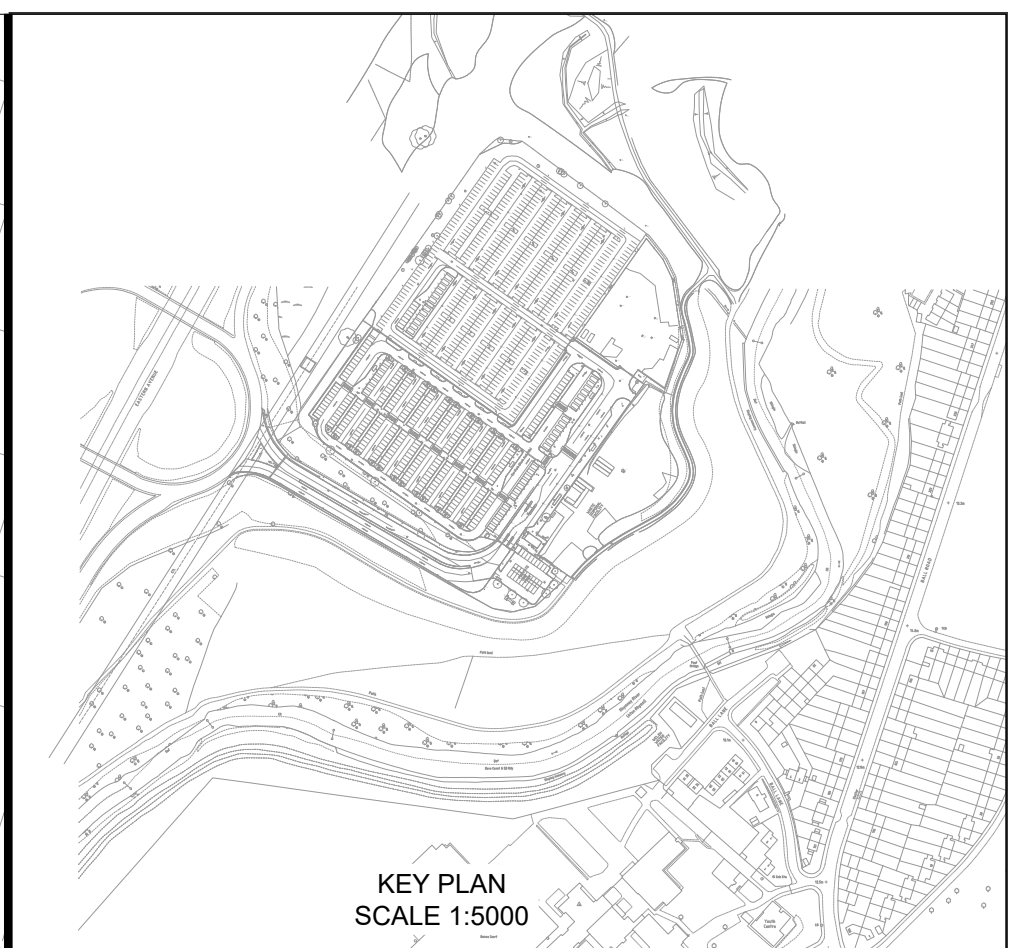


KEY

 8M TAPERED ALUMINUM LIGHTING CUMM
COUPLED WITH DIMMABLE LED LUMINAIRE TO
VOG / CCC APPROVED SPECIFICATION

 PROPOSED SIMMONS SIGNED MUBEL
COMBINED BELISHA BEACON AND ROAD
LIGHTING POST OF 6M NOMINAL HEIGHT WITH
A POST TOP MOUNTED (AT 0° TILT) SIGNIFY
LUMA GEN2 MINI BGP703 DPL1 NW LED
LUMINAIRE WITH A 8.0KLM (DIMMED TO 60%)
OUTPUT COMPLETE WITH ELECTRONIC
DRIVER AND SIGNIFY CITY TOUCH CMS NODE.
FULL COWELS TO BE FITTED.

[illegible]

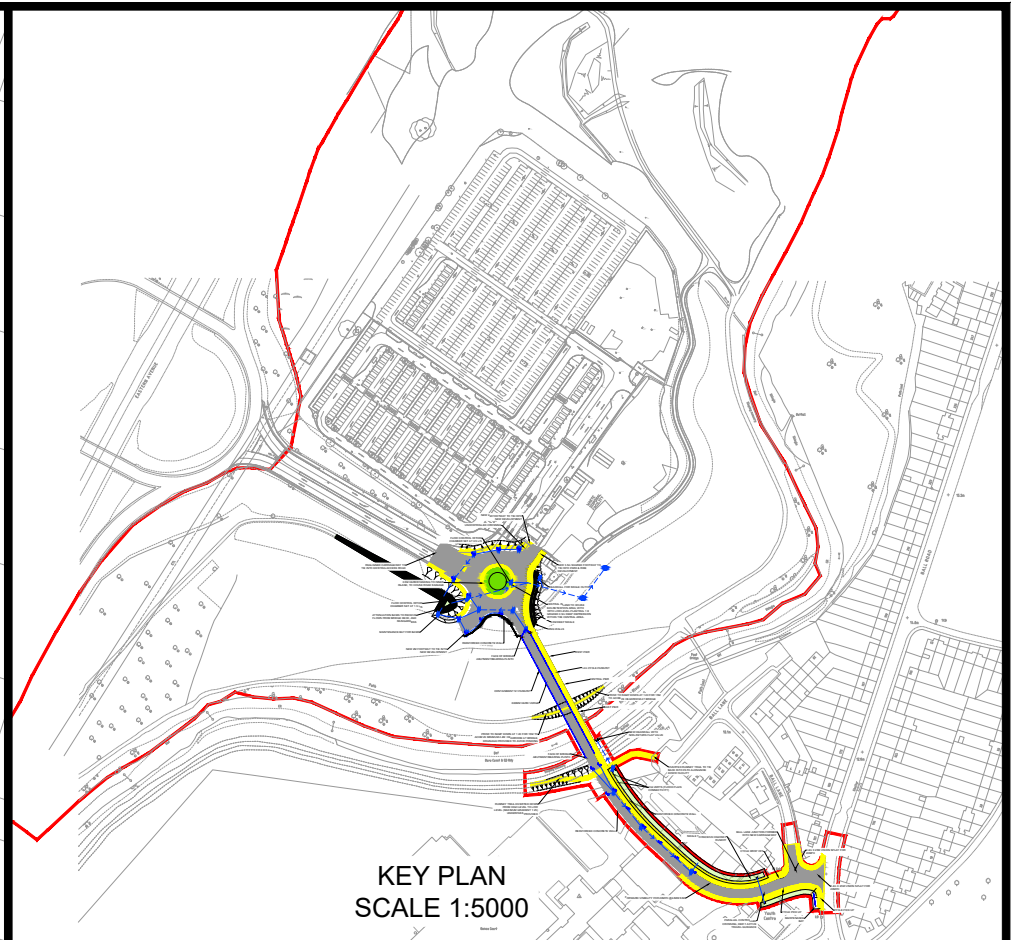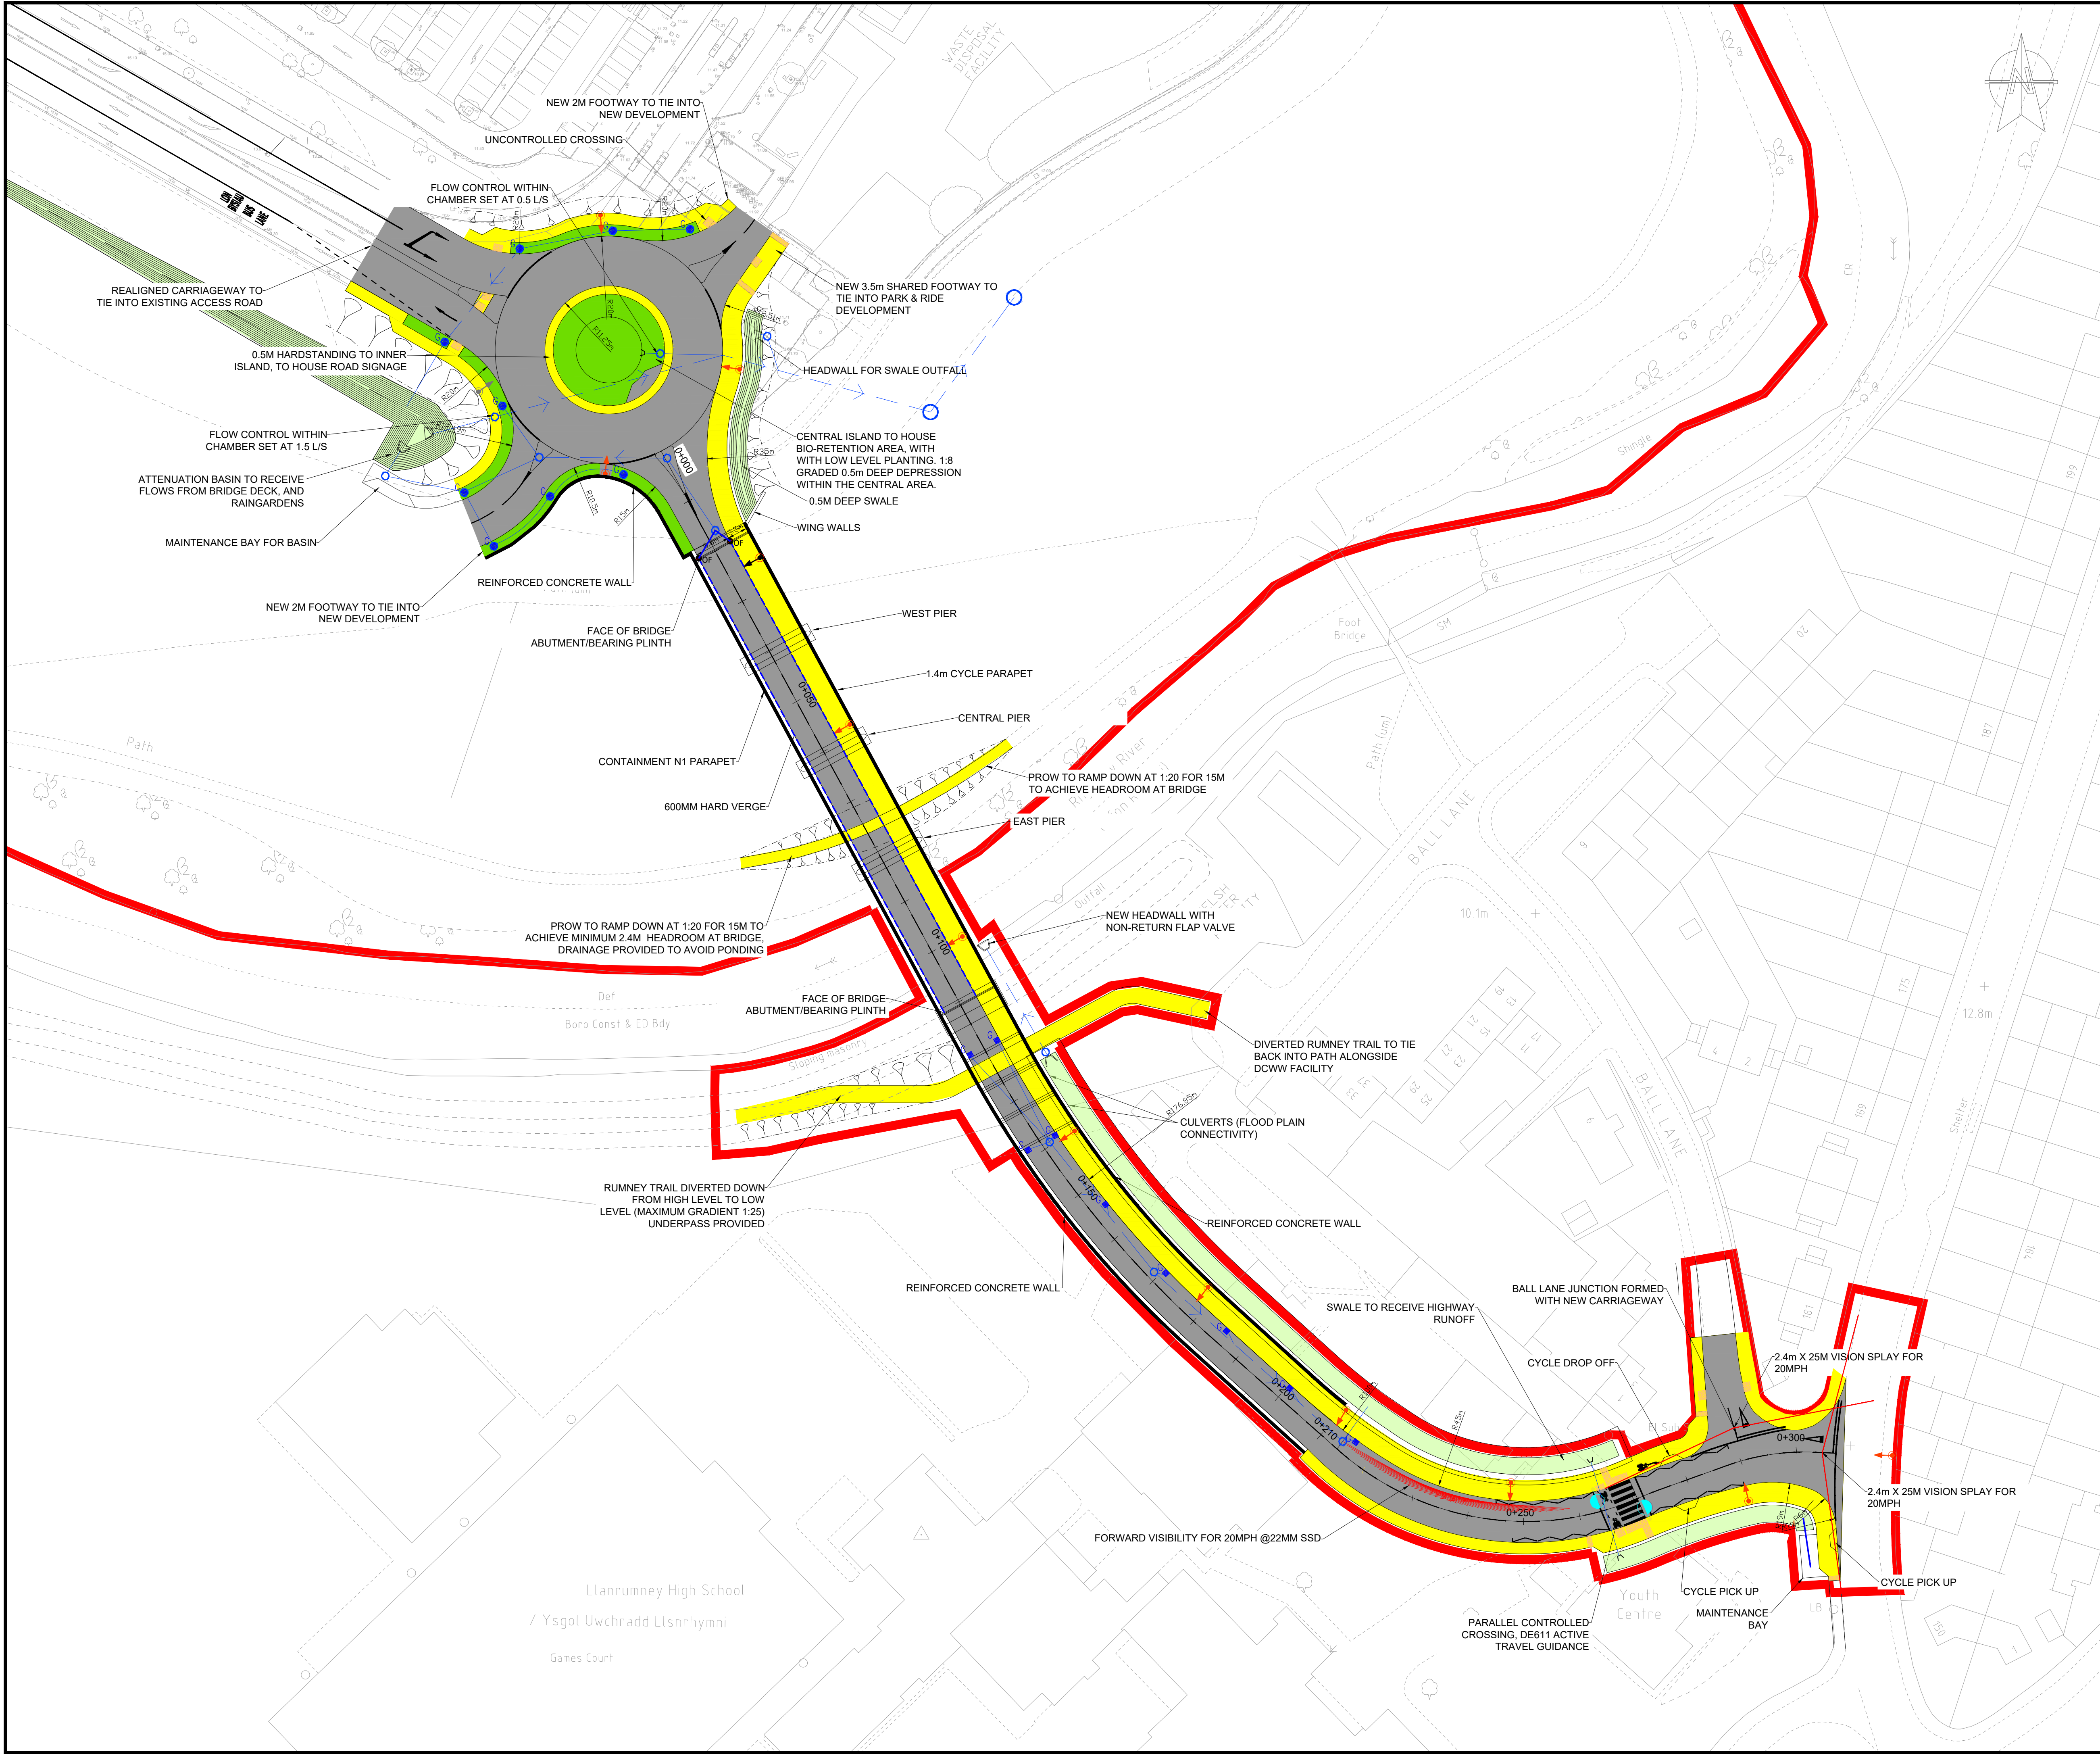

- NOTES
- DO NOT SCALE FROM THIS DRAWING, USE FIGURED DIMENSIONS ONLY.
 - ALL LEVELS ARE IN METRES ABOVE ORDNANCE DATUM (AOD)
 - ALL DIMENSIONS ARE IN METRES UNLESS OTHERWISE STATED
 - THIS DRAWING IS FOR PLANNING PURPOSES ONLY AND IS SUBJECT TO DETAILED DESIGN
 - HIGHWAY GEOMETRY & DESIGN IS SUBJECT TO TECHNICAL APPROVAL OF THE ADOPTING HIGHWAY AUTHORITIES

- KEY
- DEVELOPMENT PLANNING BOUNDARY
 - BITUMINOUS CARRIAGEWAY
 - BITUMINOUS FOOTWAY/ CYCLEWAY
 - HIGHWAY VERGE/ EMBANKMENT / CUTTING
 - BRIDGE PARAPET/ RETAINING WALL
 - PROPOSED STREET LIGHTING
 - EXISTING STREET LIGHTING
 - LADDER PAVING GREY COLOUR (4 FLAT RIBS PER SLAB) TO MARK THE BOUNDARY BETWEEN FOOTWAY AND SHARED FOOTWAY CYCLE WAY.
 - TACTILE PAVING AT CONTROLLED CROSSING TO BE RED BLISTER
 - TACTILE PAVING AT UNCONTROLLED CROSSING TO BE BUFF BLISTER

Rev.	Date	Description	By	Eng' Chk	Disc' Chk	App'd
P05	14/12/25	UPDATED FOR NOVEMBER 2025 PLANNING APPLICATION SUBMISSION	VL	GW	GW	GW
P04	14/12/23	ATTENUATION BASIN/SWALE AMENDED	GW	GW	GW	GW
P03	10/03/23	BATTER REMOVED, RW ADDED	SID	SID	SID	GW
P02	DEC-22	AMENDMENTS FOLLOWING SAB CONSULTATION	SID	SID	SID	GW

Subsidiary	FOR PLANNING	Status	-
------------	--------------	--------	---

wsp

1 Capital Quarter
Tyndall St
Cardiff
CF10 4BZ, UK

T+ 44 (0) 292 076 9200
wsp.com

Client

CARDIFF
CAERDYDD



Project Title

CARDIFF EAST PARK AND RIDE

Drawing Title

LLANRHYMNEY PARK AND RIDE
GENERAL ARRANGEMENT

Scale	AS SHOWN	Drawn	KKR	Eng. Check	SID	Approved	GW
Original Size	A1	Date	17/03/2022	Date	27/10/22	Date	27/10/2022
Drawing Number	70071035-WSP-XX-XX-CE-DR-101	Design Stage	-	Revision	P05		

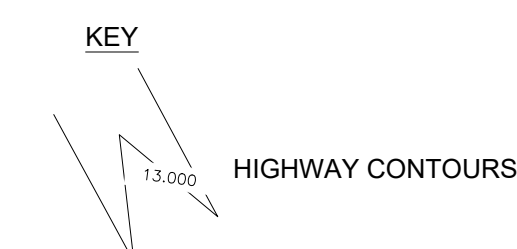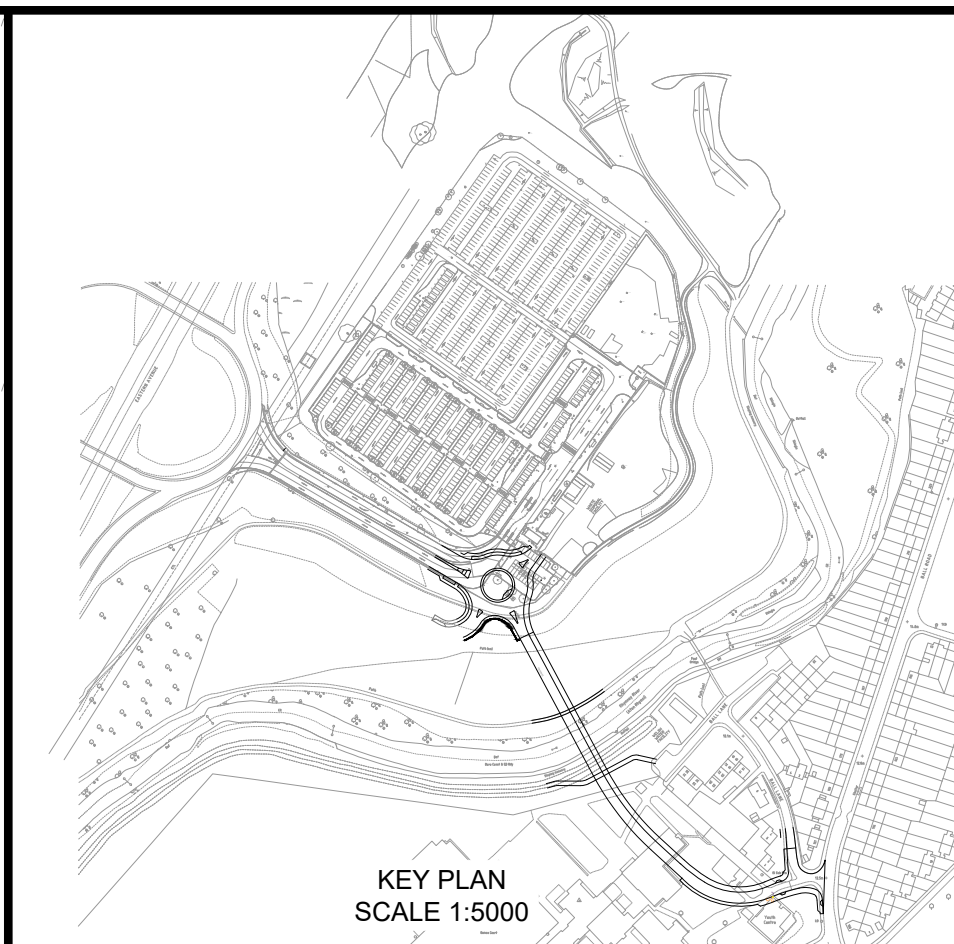

P03	28/11/25	UPDATED FOR NOVEMBER 2025 PLANNING APPLICATION SUBMISSION					Vt.	Vt.	SID
Rev.	Date	Description	By	Eng' Chk	Disc' Chk				

Suitability	FOR PLANNING	Status	-
-------------	--------------	--------	---

wsp

1 Capital Quarter
Tyndall St
Cardiff
CF10 4BZ, UK

T+ 44 (0) 292 076 9200
wsp.com

Client


CARDIFF
CAERDYDD

Project Title	CARDIFF EAST PARK AND RIDE
---------------	----------------------------

Drawing Title

LLANRHYMNEY PARK AND RIDE
HIGHWAY CONTOURS

Scale AS SHOWN	Drawn KKR	Eng. Check SID	Approved GW
Original Size A1	Date 17/03/2022	Date 27/10/22	Date 27/10/2022

Drawing Number	Design Stage	Revision
70071035-WSP-XX-XX-CE-DR-700	-	P03

